


# Plugin Stations Online – Elevation View of Pier Installation


September 22, 2017

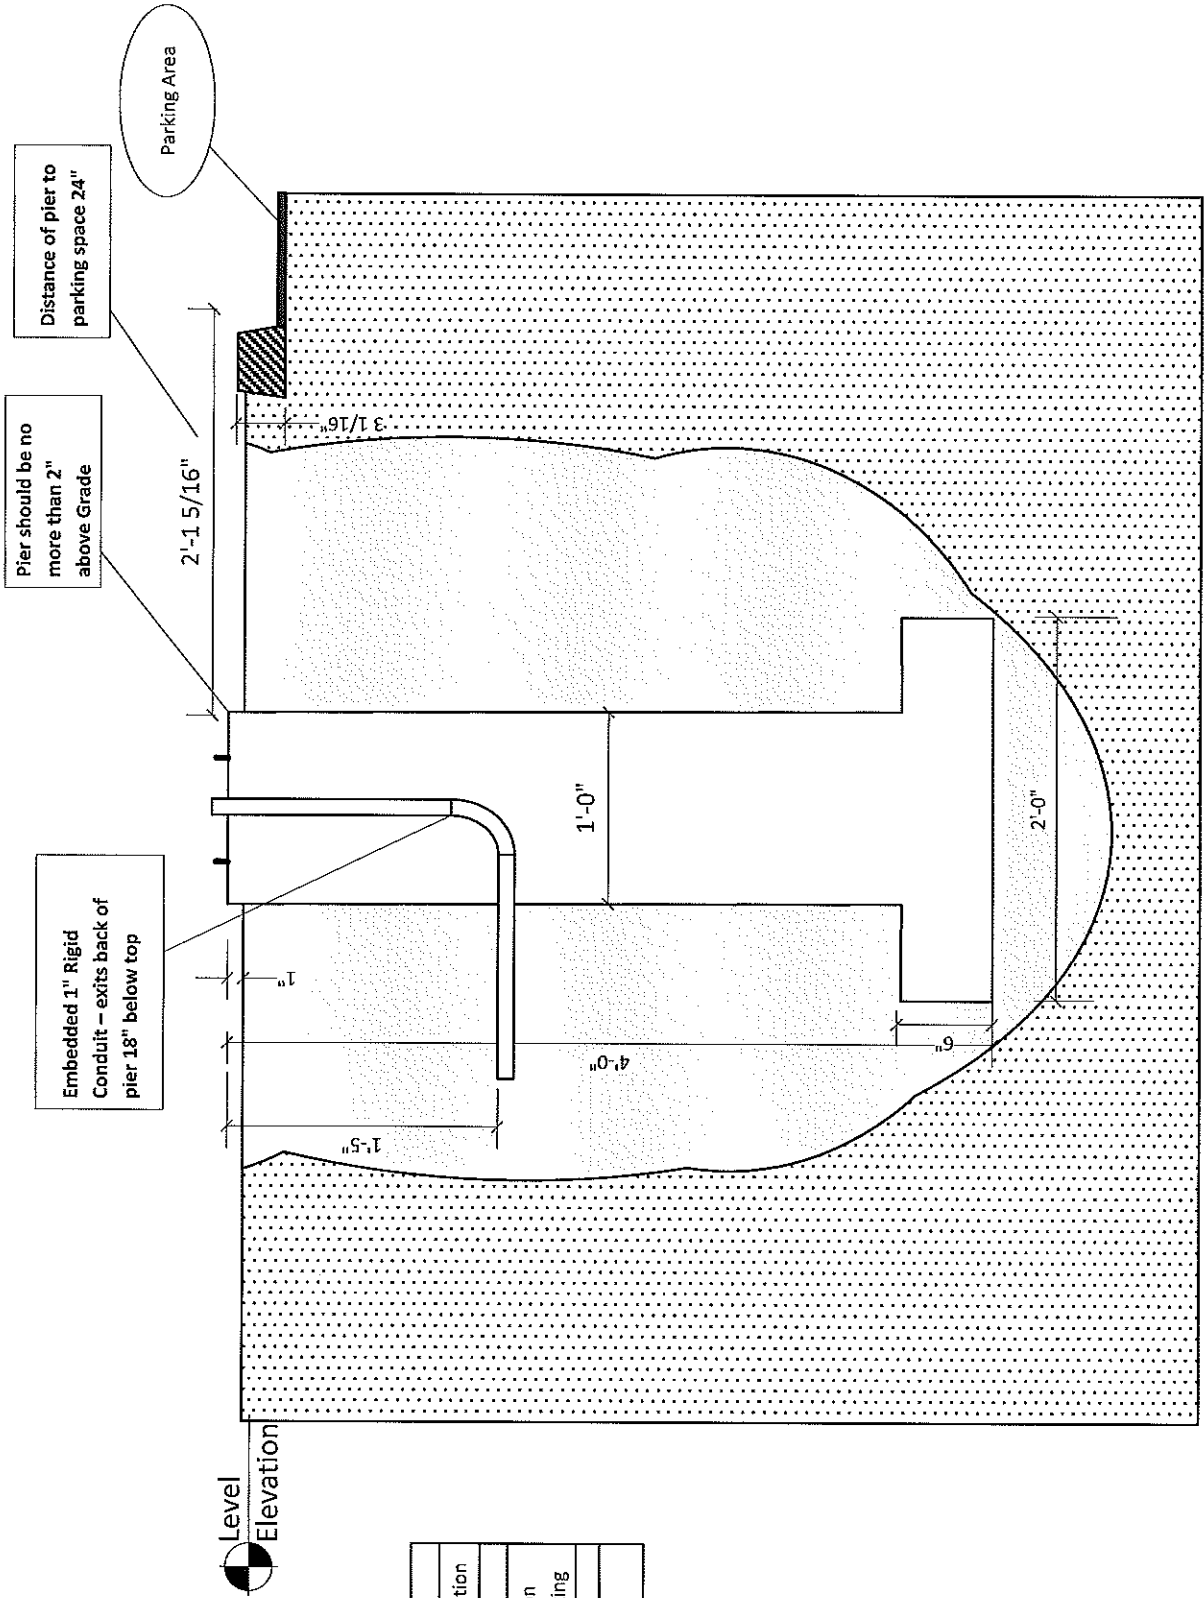

Level  
Elevation

TITLE	EVSE Concrete Pier elevation
DESCRIPTION	EVSE – Charging station position relative to parking
SCALE	1: 12

DRAWN BY	DENIS COLLET
----------	--------------

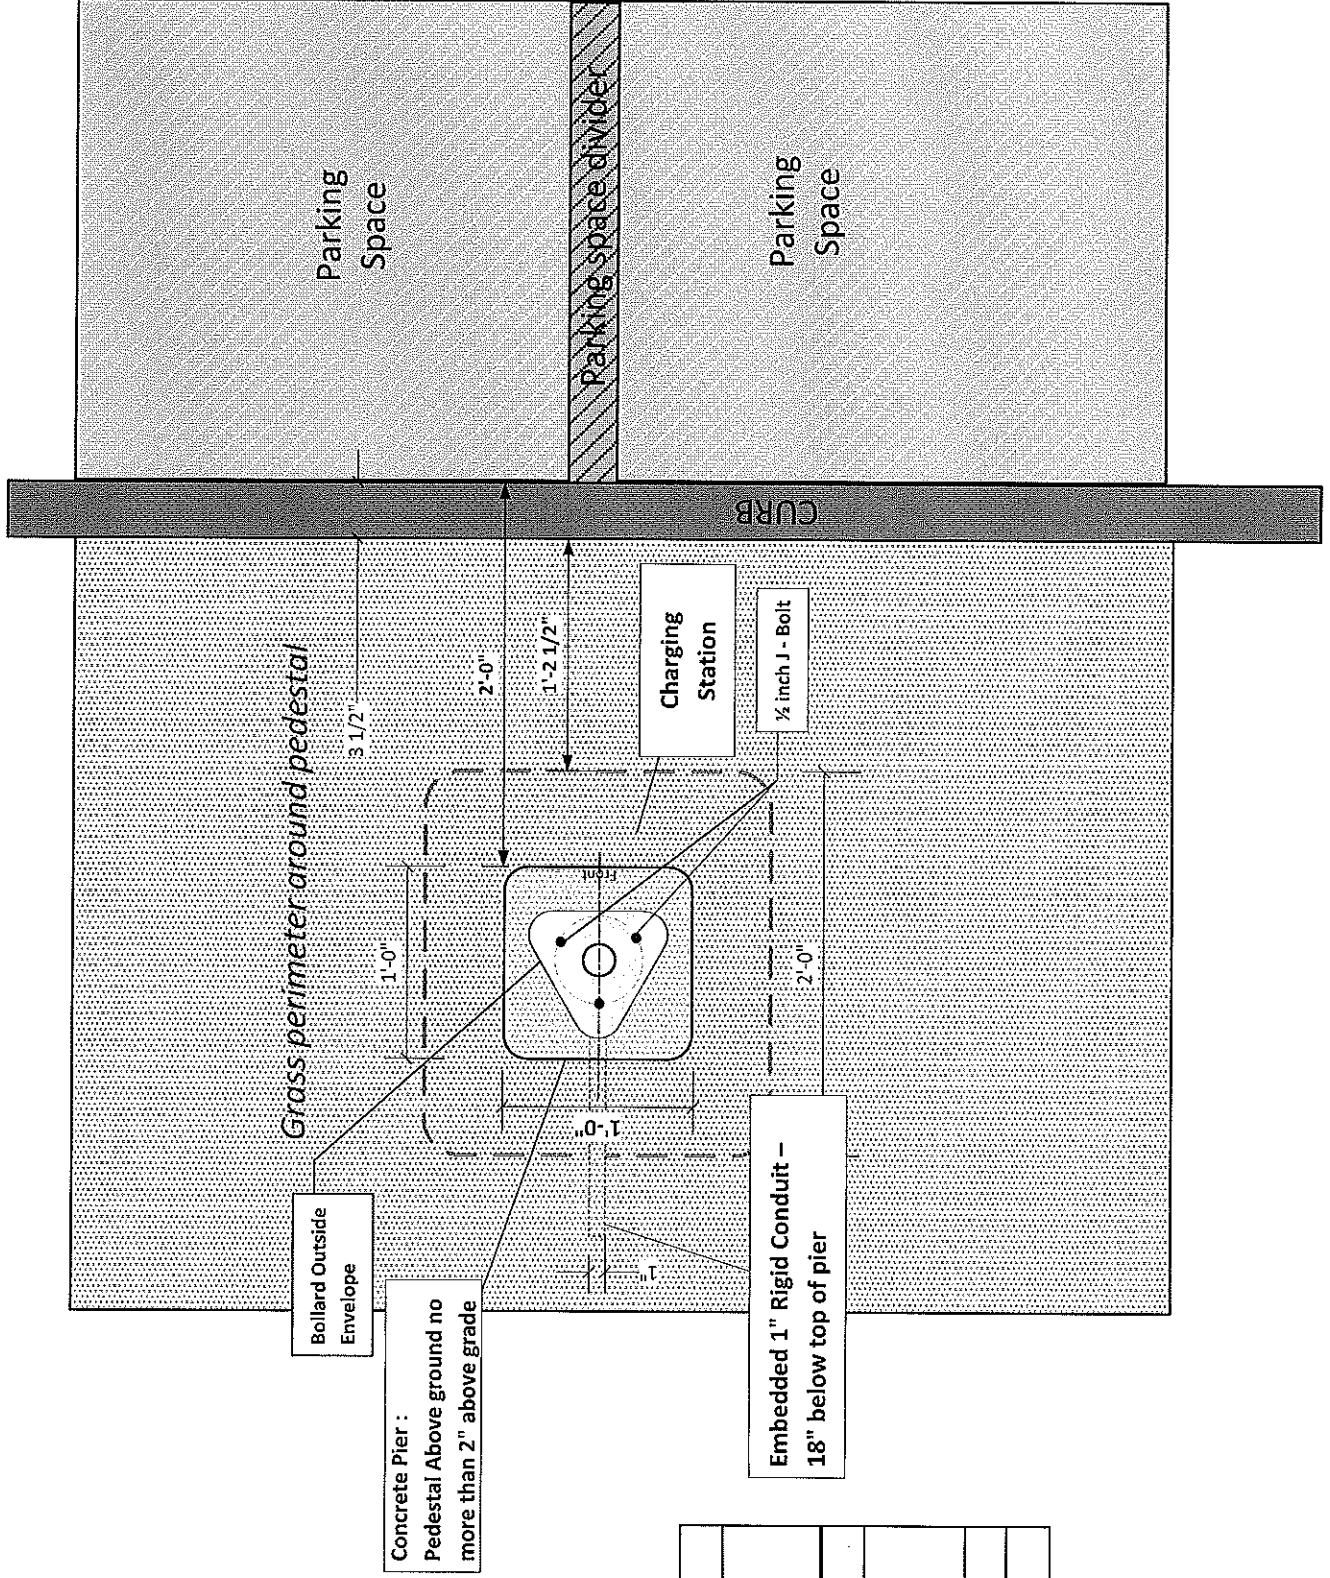

<b>TITLE</b>	EVSE Concrete Pier Plan View
<b>DESCRIPTION</b>	EVSE – Charging station position relative to parking (Bolt Pattern)
<b>SCALE</b>	1: 12

<b>DRAWN BY</b>	DENIS COLLET
-----------------	--------------

